


EDDY HYDRANT, MODEL F2641
WITH NO DRAINS BY CLOW
VALVE COMPANY (OPEN RIGHT)

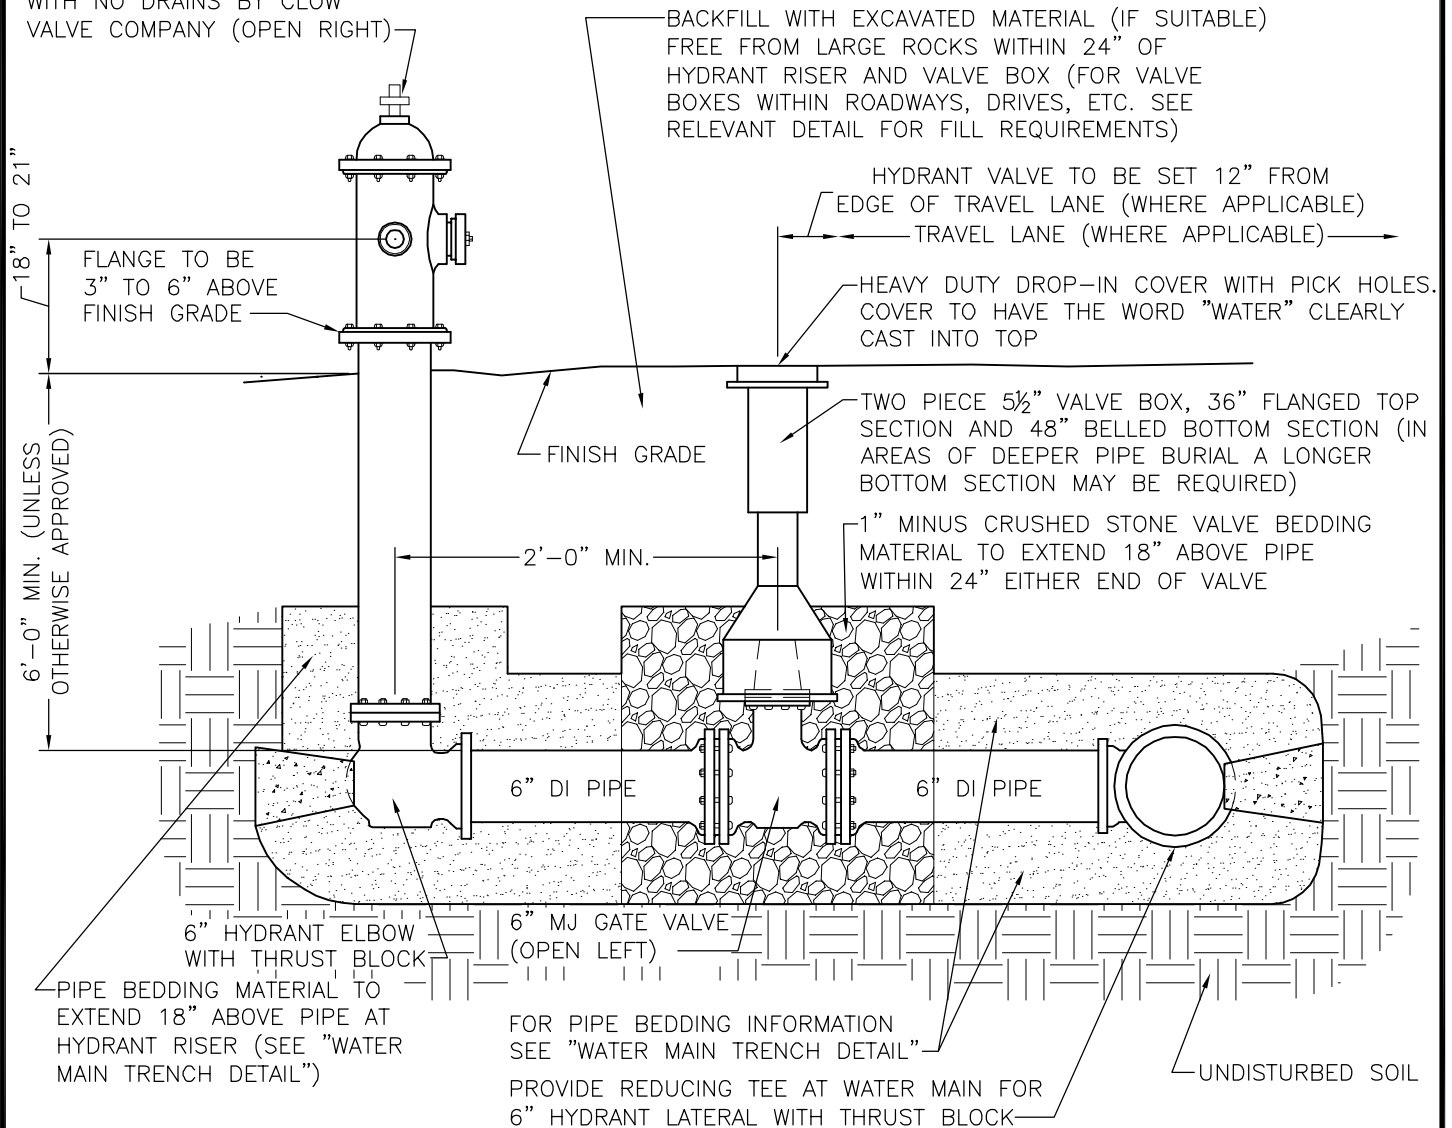

HYDRANT LATERAL DETAIL

(NOT TO SCALE)

CITY OF BREWER
DETAILS
BREWER - MAINE

DESIGNED BY: JPH


DRAWN BY: JPH

CHECKED BY: FBH

DATE: JAN. 30, 2012

PROJECT NO.:
00-0000-00

FILE NAME:

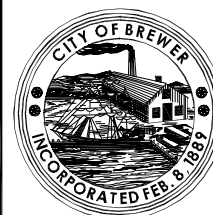

CITY OF BREWER
ENGINEERING DEPARTMENT
221 GREENPOINT ROAD
BREWER, ME 04412
PHONE: 989-7800
FAX: 989-8024